




SITE PLAN

1:200

LEGEND

- 1. NEW COMMUNITY HALL
- 2. CAR PARKING (NOMINAL)
- 3. EXISTING PUBLIC TOILETS
- 4. EXISTING BBQ AREA
- 5. EXISTING TENNIS COURT
- 6. CRICKET PITCH

 

TOM HARDY
DESIGNS

SARSFIELD HALL
RE-DEVELOPMENT

20 SCHOOL RD, SARSFIELD

PROJECT NUMBER 0371_21


PROPOSED
COMMUNITY HALL AND
ASSOCIATED SERVICES

ISSUE DATE 24.08.21

REVISION

P - ISSUED FOR BUDGET ESTIMATING

NORTH

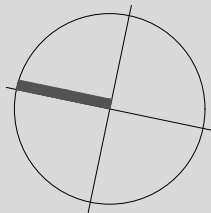

SCALE

SHEET CONTENT
SITE PLAN


A1.00

SHEET NUMBER
© Copyright 2021



- LEGEND
- 1. ENTRY AIR LOCK
 - 2. FUNCTION ROOMS (OPERABLE WALL DIVIDERS)
 - 3. BAR
 - 4. KITCHEN
 - 5. NORTH TERRACE
 - 6. WEST TERRACE
 - 7. STORE
 - 8. ACCESSIBLE BATHROOM (INC. SHOWER)
 - 9. MALE TOILETS, CHANGE AND SHOWER ROOM
 - 10. FEMALE TOILETS, CHANGE AND SHOWER ROOM
 - 11. MEETING ROOM
 - 12. OFFICE
 - 13. EXTERNAL STORE
 - 14. PATHS
 - 15. PARKING
 - 16. OVAL

FLOOR PLAN
SCALE 1:100

 

TOM HARDY
DESIGNS

SARSFIELD HALL RE-DEVELOPMENT

20 SCHOOL RD, SARSFIELD


PROJECT NUMBER 0371_21
PROPOSED
COMMUNITY HALL AND
ASSOCIATED SERVICES

ISSUE DATE 24.08.21

REVISION

P - ISSUED FOR BUDGET ESTIMATING

NORTH

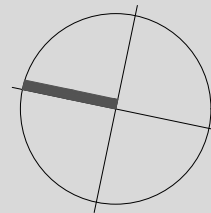


SCALE

SHEET CONTENT
FLOOR PLAN

A2.00


SHEET NUMBER
© Copyright 2021

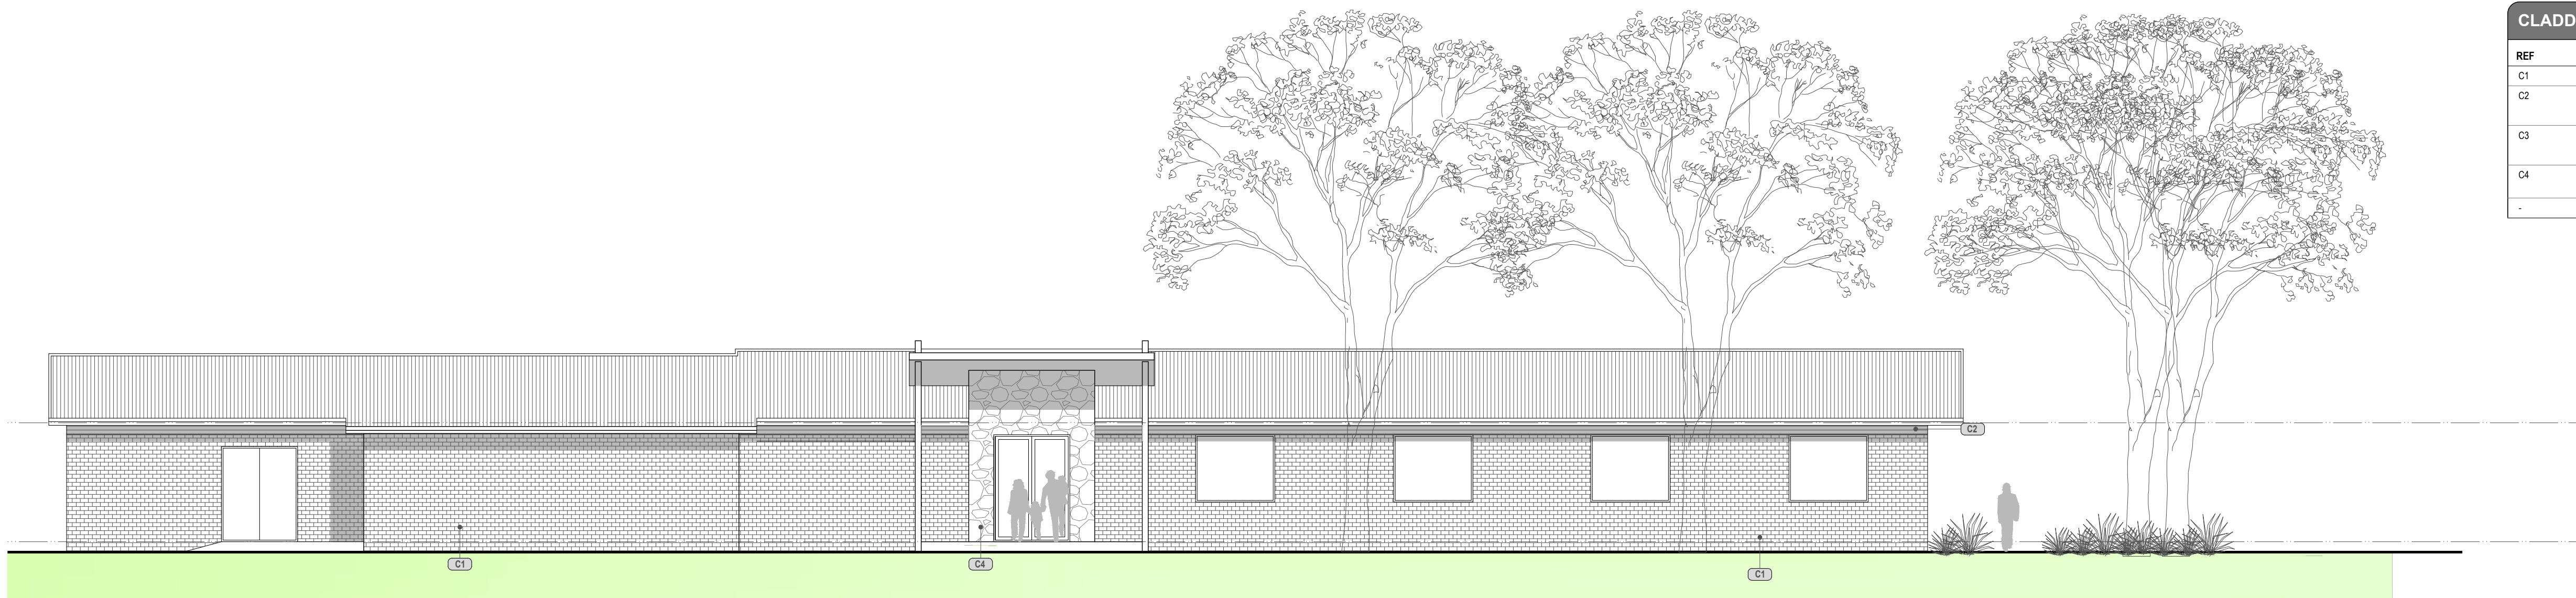

EAST ELEVATION

1:100

CLADDING SCHEDULE			
REF	DESCRIPTION	FINISH	COLOUR
C1	FACE BRICKWORK	BRICK	TBA
C2	HORIZONTAL METAL CLADDING	METAL	TBA
C3	HARDWOOD TIMBER	TIMBER	TBA
C4	NATURAL STONE		
*	*	*	*

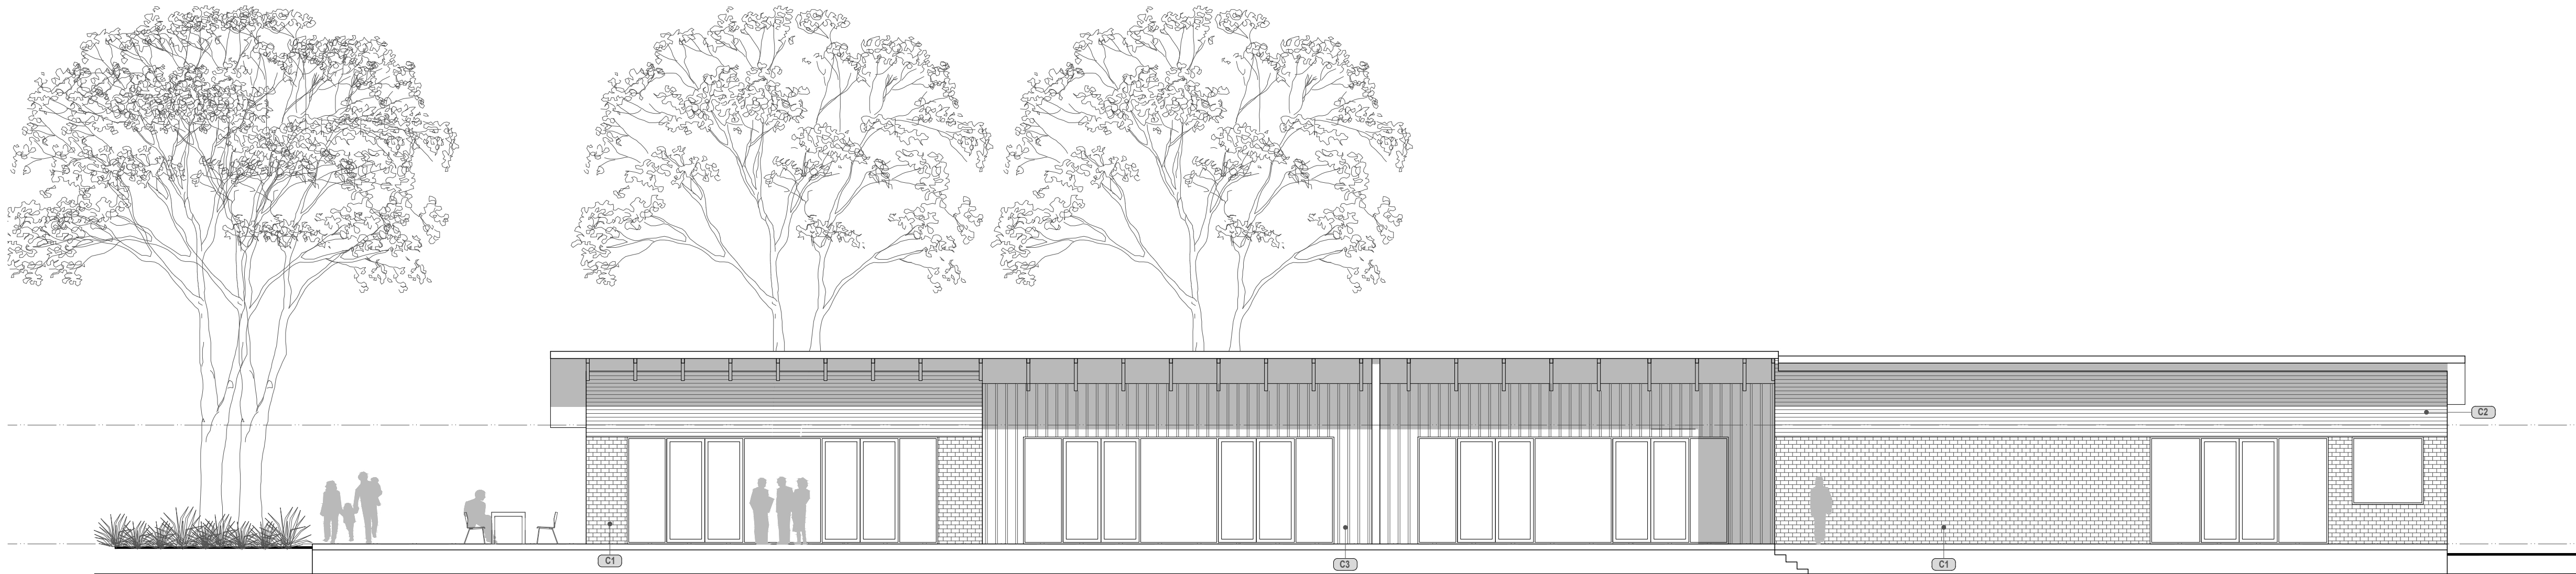


WEST ELEVATION

1:100



NORTH ELEVATION

1:100

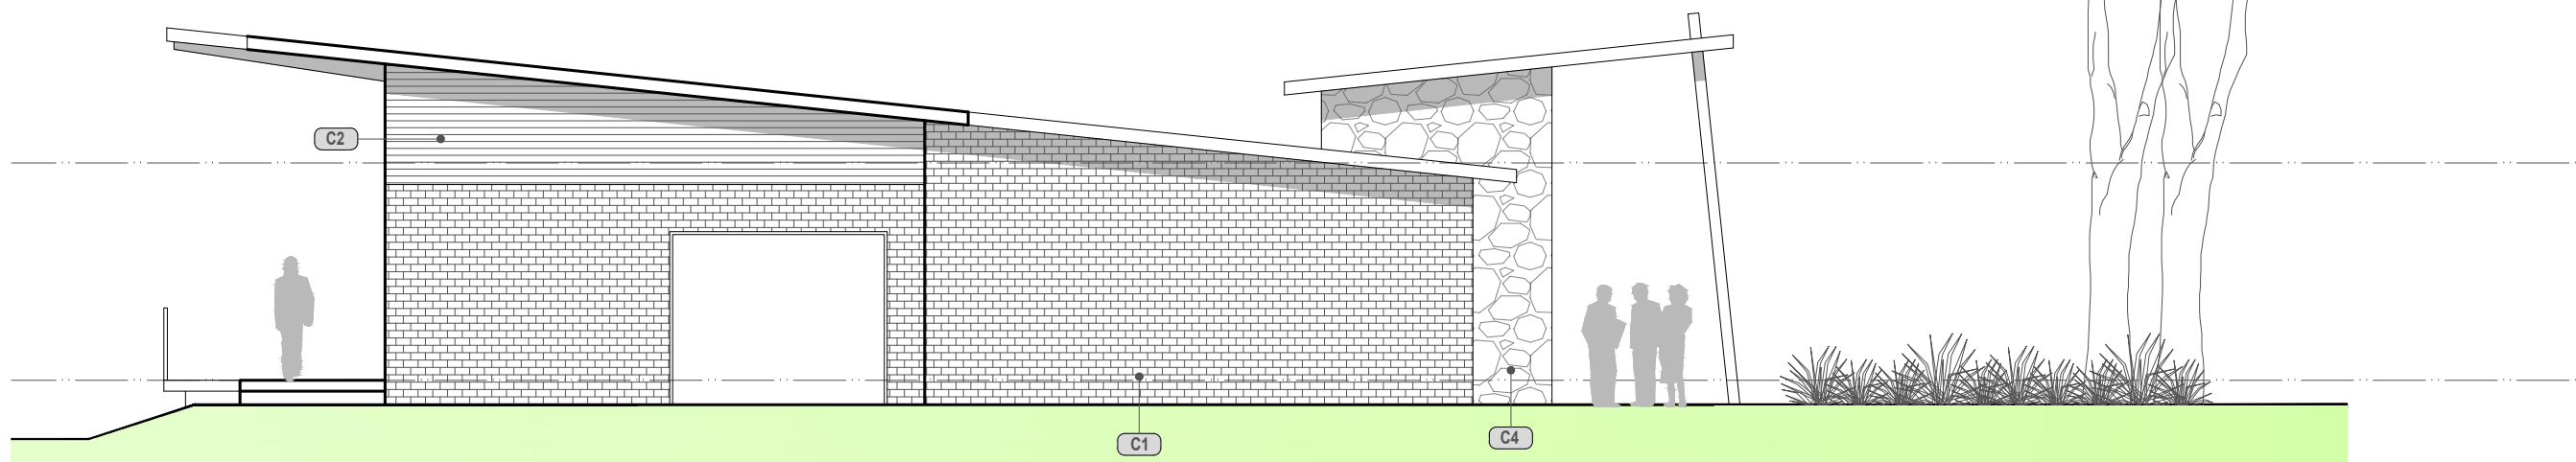

SOUTH ELEVATION

1:100



TOM HARDY
DESIGNS

SARSFIELD HALL
RE-DEVELOPMENT
20 SCHOOL RD, SARSFIELD

PROJECT NUMBER 0371_21

PROPOSED
COMMUNITY HALL AND
ASSOCIATED SERVICES

ISSUE DATE 24.08.21

REVISION

P - ISSUED FOR BUDGET ESTIMATING

NORTH

SCALE
SHEET CONTENT
ELEVATIONS

A3.00
SHEET NUMBER

© Copyright 2021